

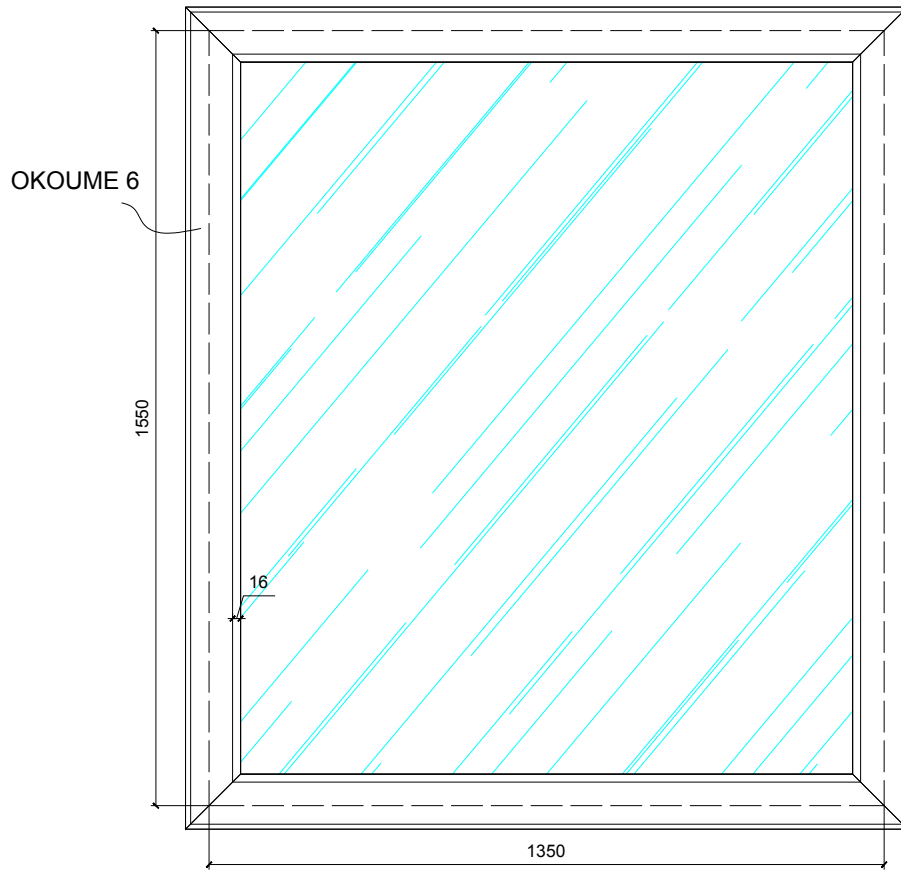


EXTERNAL ELEVATION

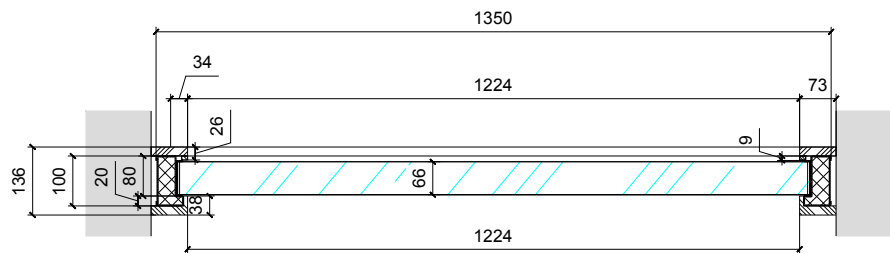

INTERNAL ELEVATION

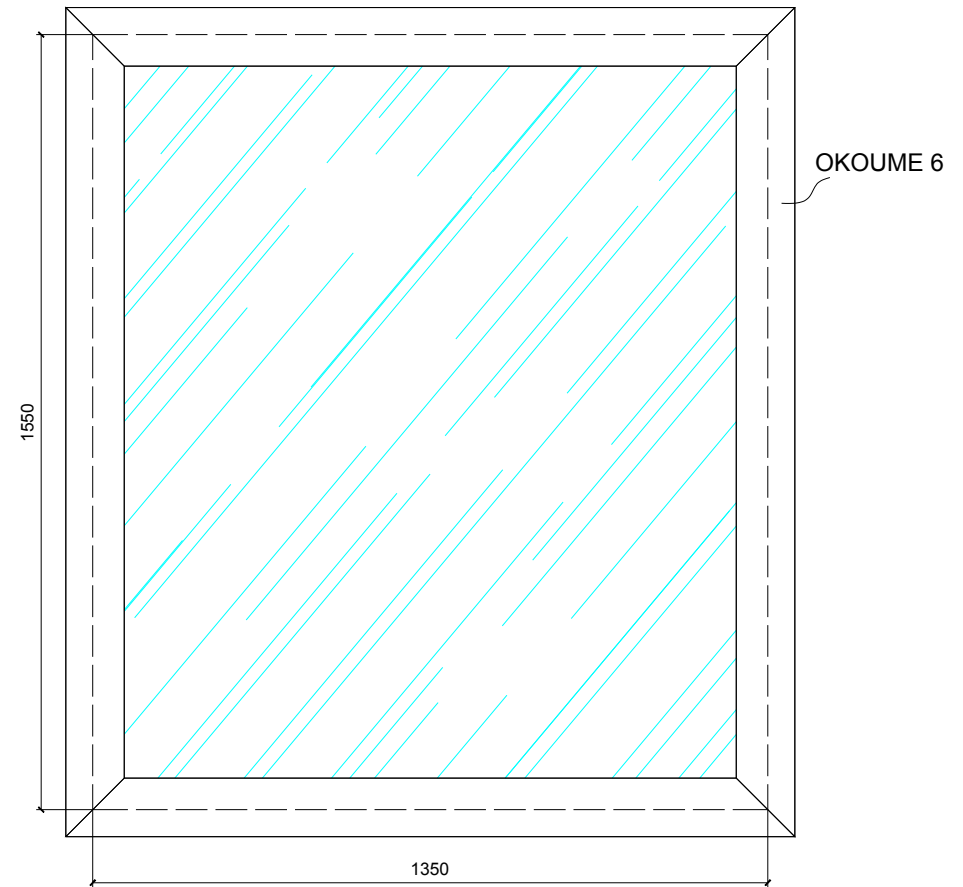

STEEL IN OLD COPPER COLOUR

REV.	NOT	REVISION REFER TO	SIGN	DATE
------	-----	-------------------	------	------

External / Internal Elevations of the window

Sheet 1 No. of sheets 1

SCALE: NOT TO SCALE

DRAWN BY: I.Stankute	DESIGN BY:	CHECKED BY:	CAD dwg Ref. No.	REV.
PLACE	DATE 07 DEC 2015	SIGNATURE		