




EXTERNAL ELEVATION

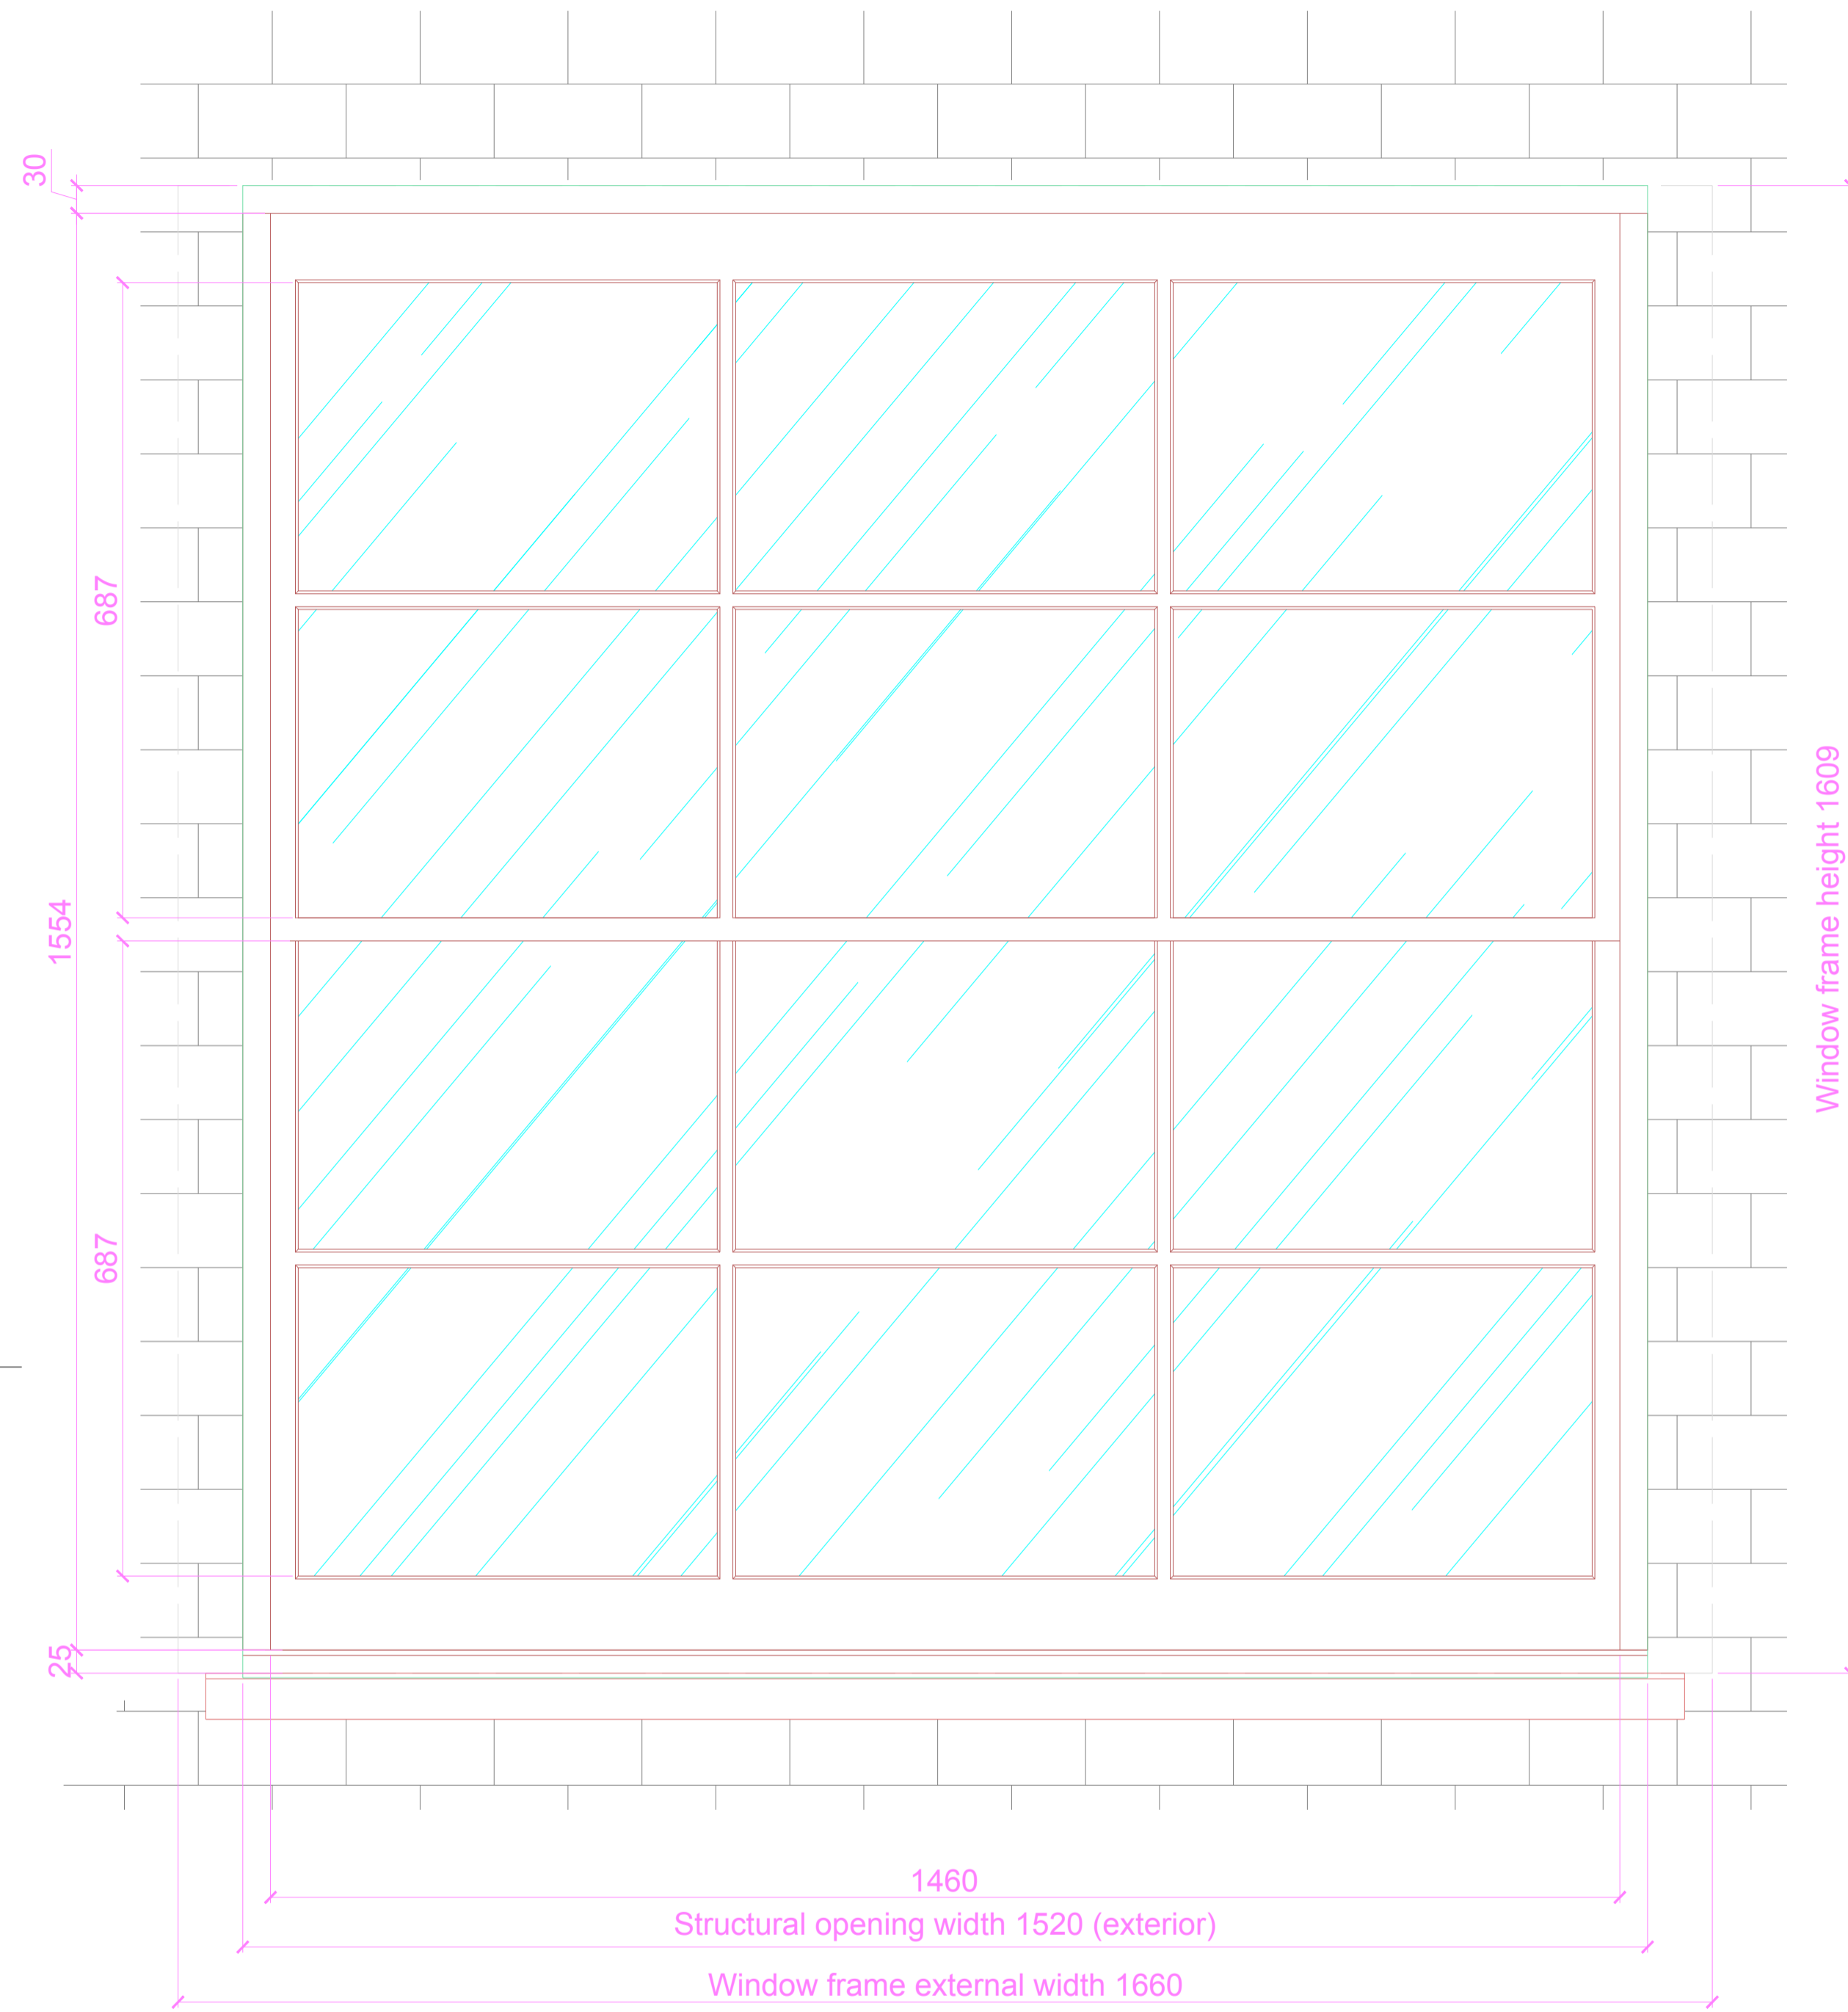

INTERNAL ELEVATION

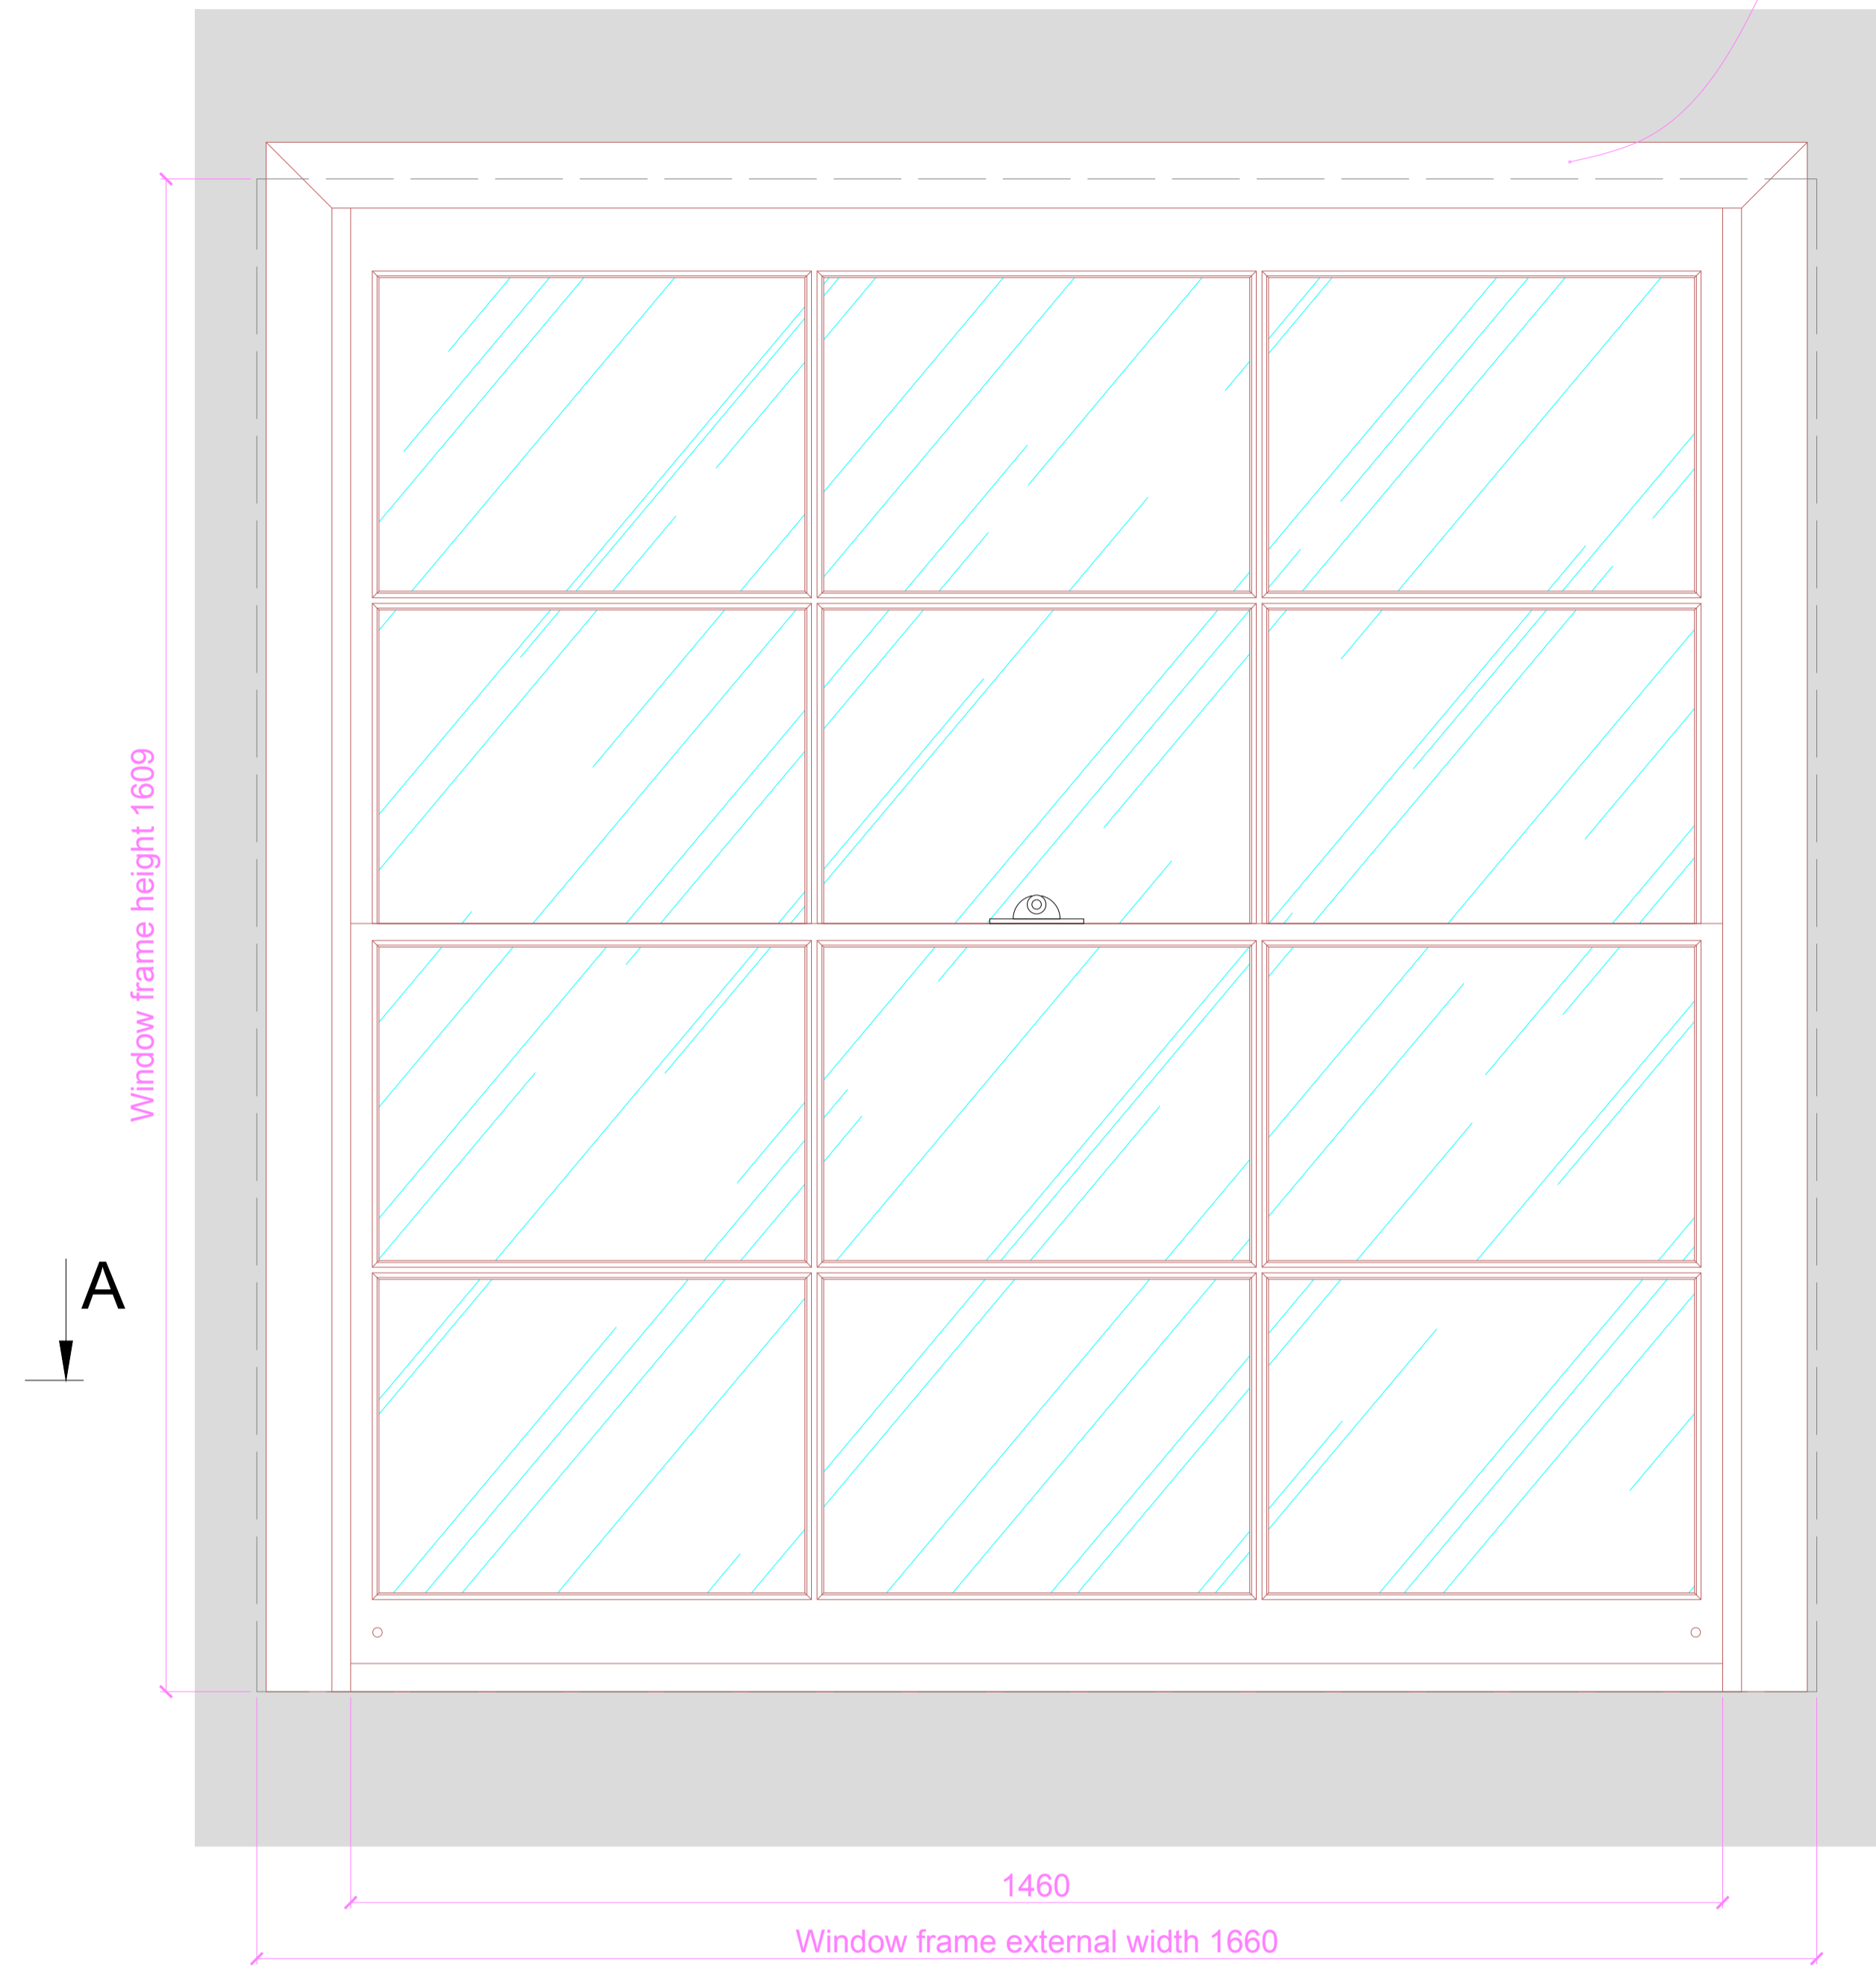


ARCHITRAVE WIDTH  
MADE TO SUITE

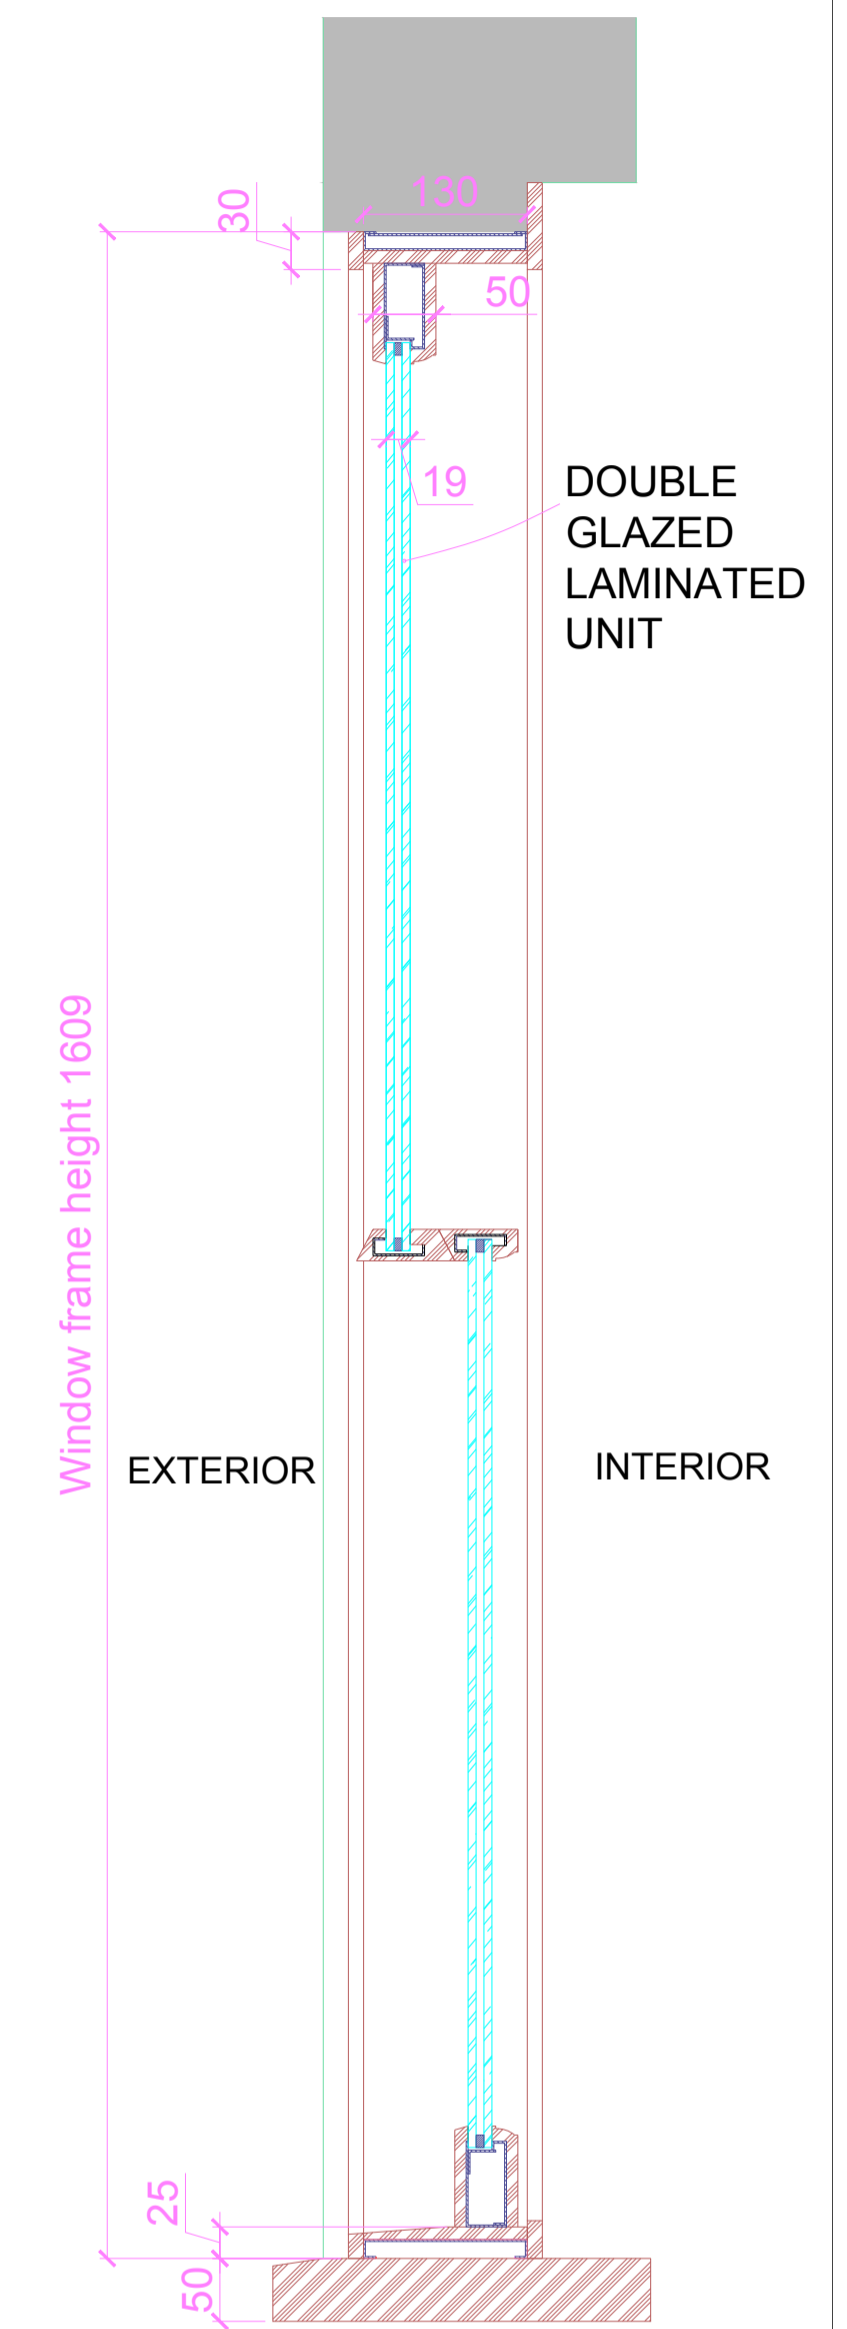

A-A  
INTERIOR

ARCHITRAVE WIDTH  
MADE TO SUITE

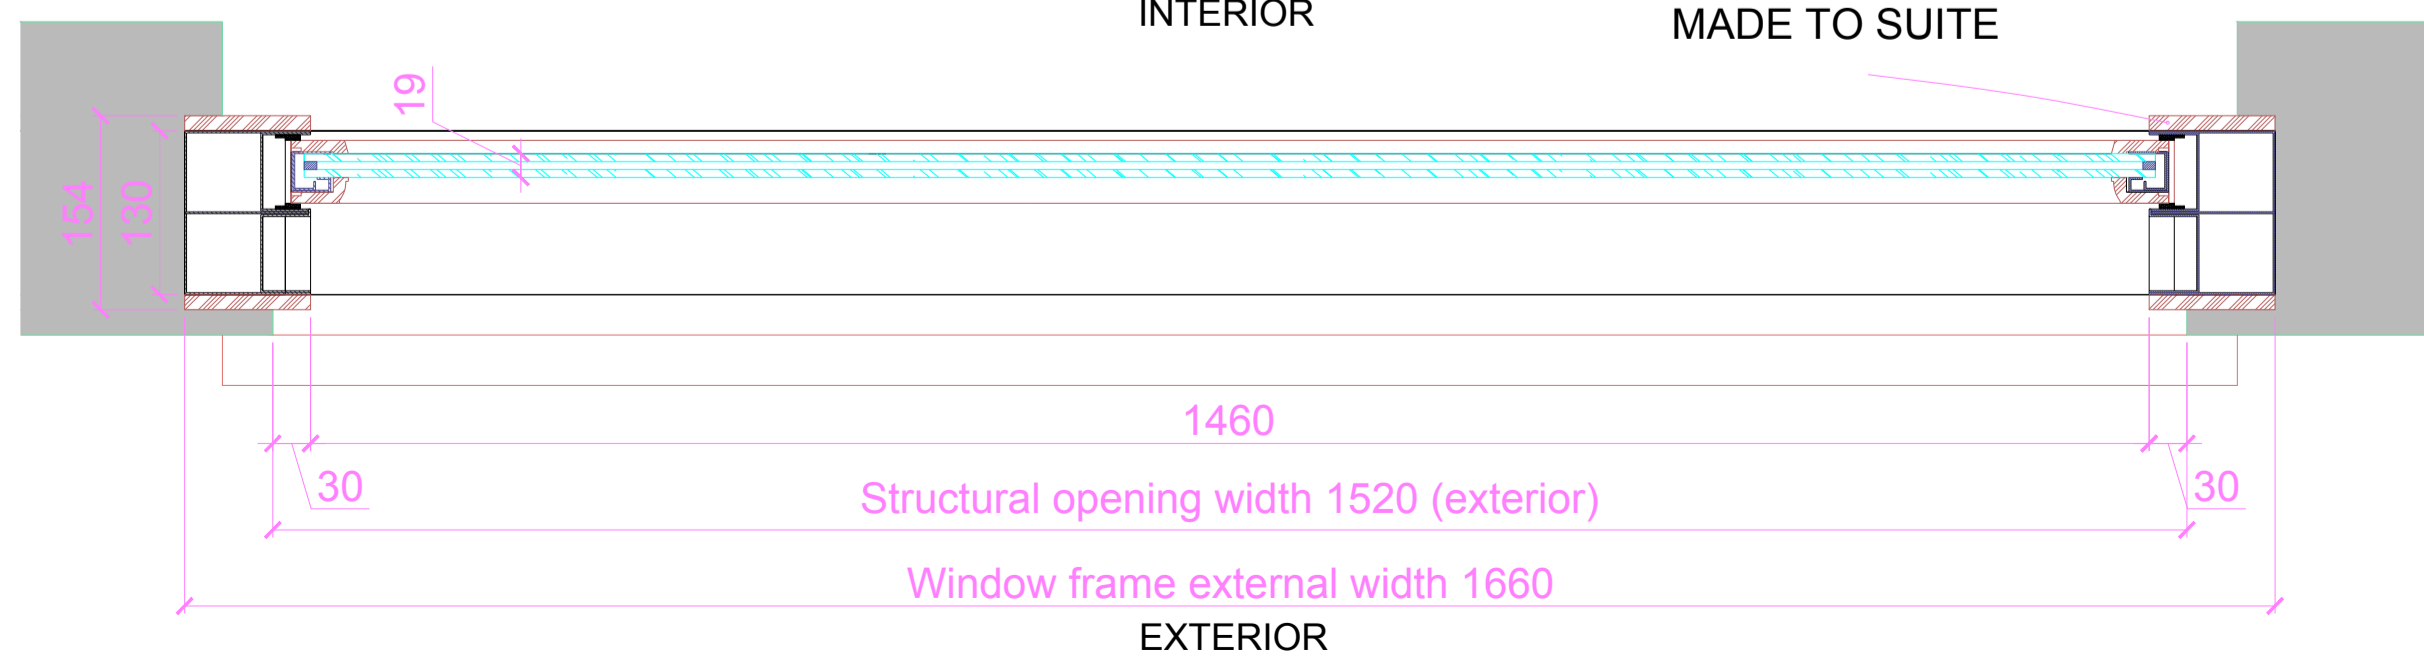

EXTERIOR

<p>59 Chilton Street, London, NW1 1HY Phone: 0203 444 0064 www.magnificentsecurity.co.uk</p>		External / Internal Elevations of the Window Section A-A	
DRAWN BY: I.S.	REQUESTED BY: 	DATE: 10 JUL 2017	CLIENTS REF. NUMBER:
THIS DOCUMENT CONTAINS CONFIDENTIAL AND PROPRIETARY INFORMATION DO NOT COPY OR DISCLOSE WITHOUT CONSENT OF MAGNIFICENT SECURITY LTD		Sheet 1 No. of sheets 1	SCALE: 1:6 @ A1