



EXTERNAL ELEVATION

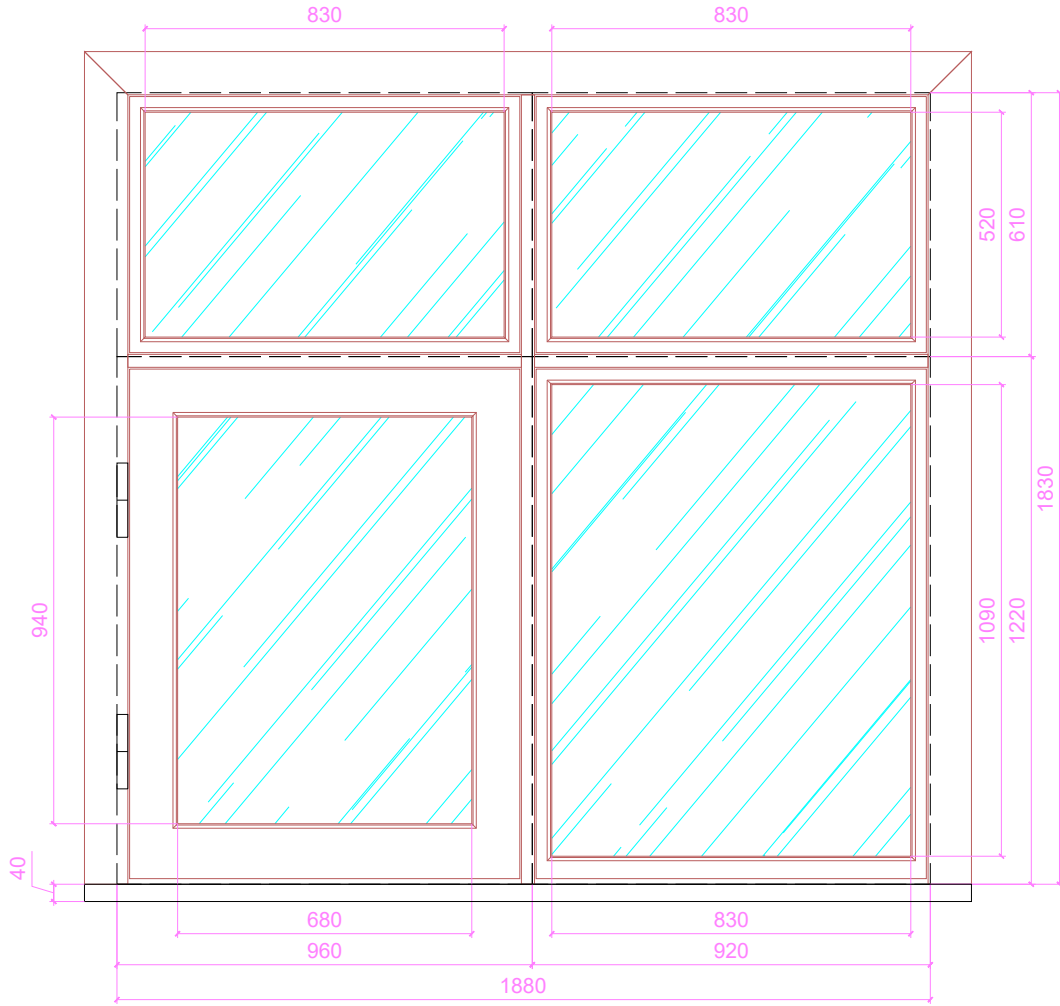

INTERNAL ELEVATION

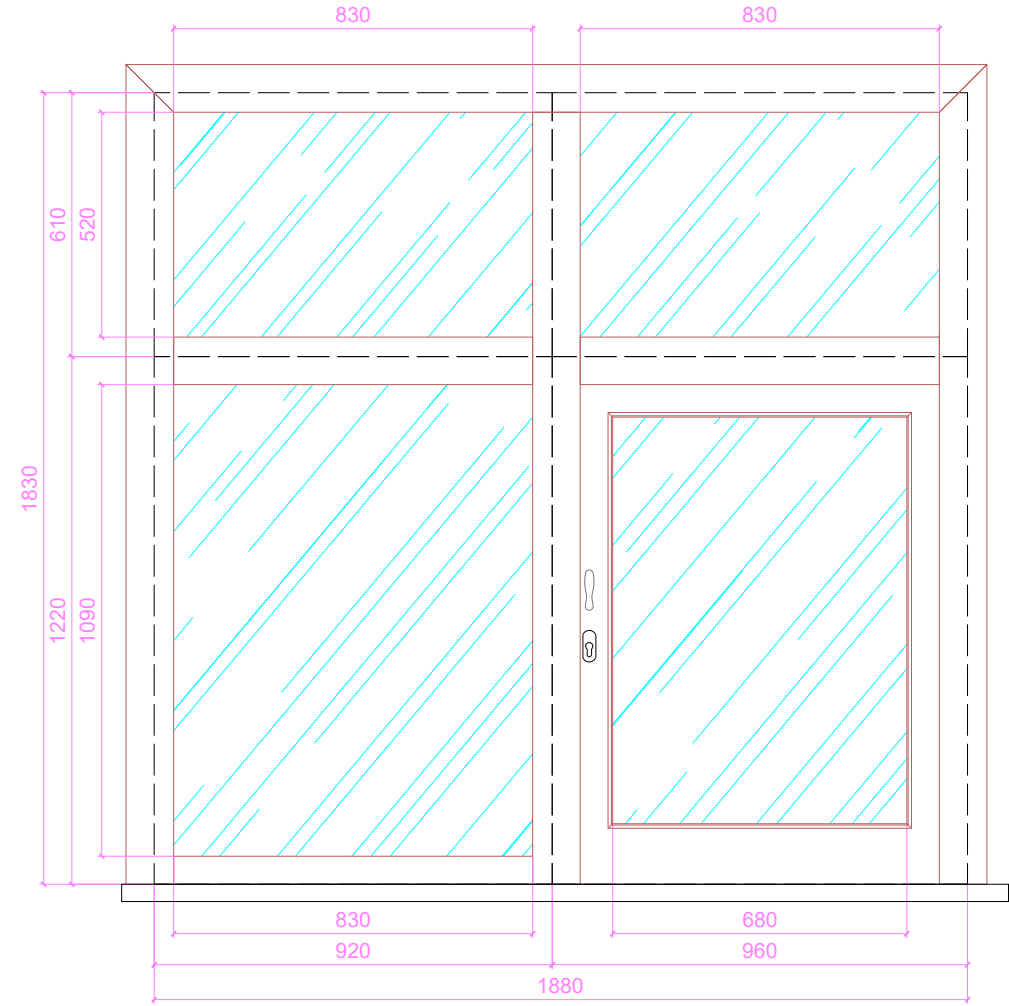

REV.	NOT	REVISION REFER TO	SIGN	DATE
------	-----	-------------------	------	------

DOOR TYPE: Fort - 004

External and Internal Elevations of the Door

Sheet 1 No. of sheets 1 SCALE: NOT TO SCALE

DRAWN BY: M.B.	REQUESTED BY: R.C.	DATE: 04 MAY 2018	CAD dwg Ref. No. n/a	REV.
THIS DOCUMENT CONTAINS CONFIDENTIAL AND PROPRIETARY INFORMATION DO NOT COPY OR DISCLOSE WITHOUT CONSENT OF FORT ENGINEERING LTD			CLIENTS REF. NUMBER: Bulletproof Windows V2	