




EXTERNAL ELEVATION

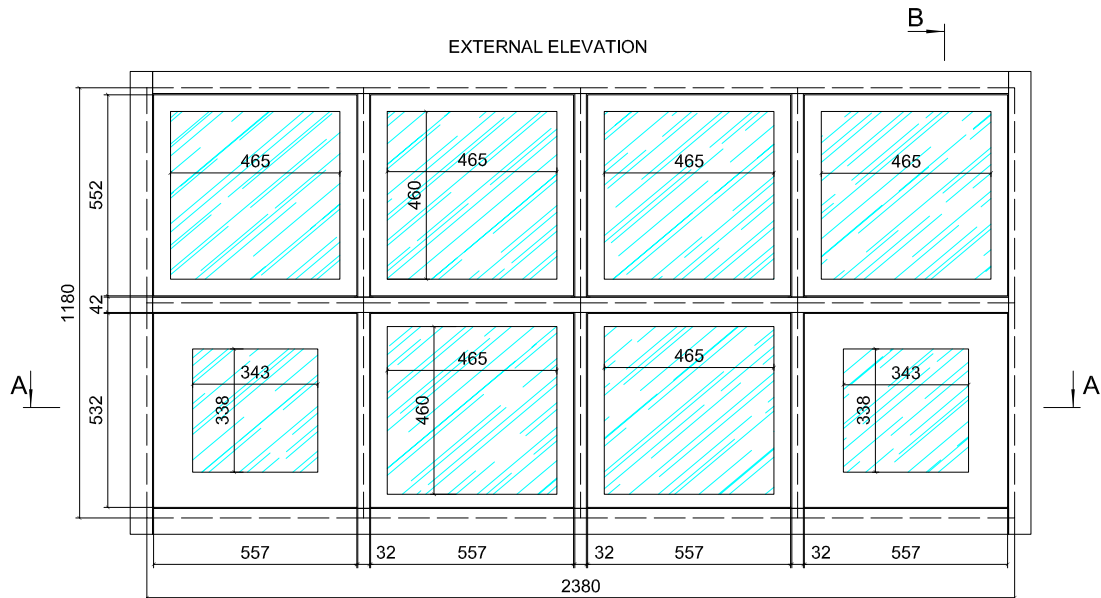


EXTERNAL ELEVATION

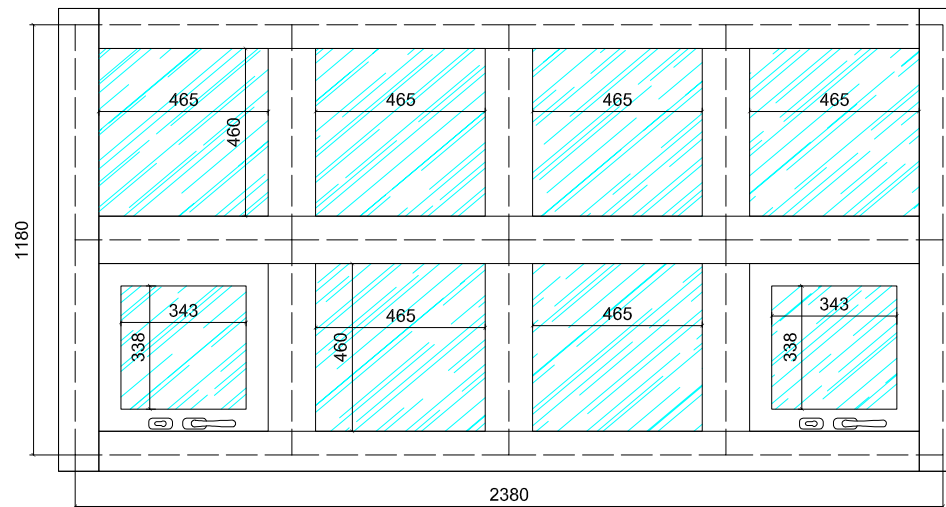

A - A

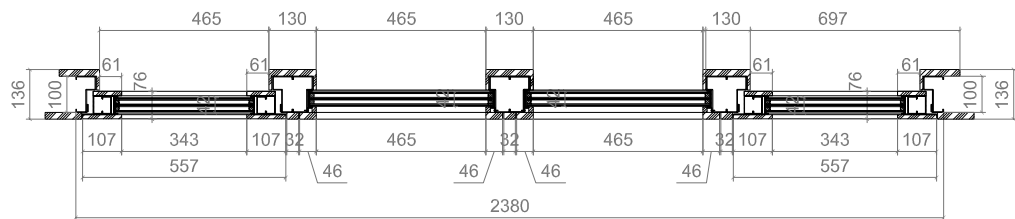

B - B

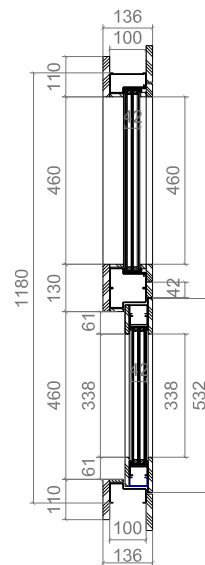

REV.	NOT	REVISION REFER TO	SIGN	DATE
WINDOWS				
Sheet 1		No. of sheets 1		SCALE: NOT TO SCALE
DRAWN BY: I.S.		REQUESTED BY: J.M.		DATE: 05 JAN 2017
THIS DOCUMENT CONTAINS CONFIDENTIAL AND PROPRIETARY INFORMATION DO NOT COPY OR DISCLOSE WITHOUT CONSENT OF SHIELD FRONT DOORS LTD		CAD dwg Ref. No. MX054		REV.
		CLIENTS REF. NUMBER: n/a		